


Bilag 1

Grundtvigs Allé 170a
6400 Sønderborg
Mål 1:250

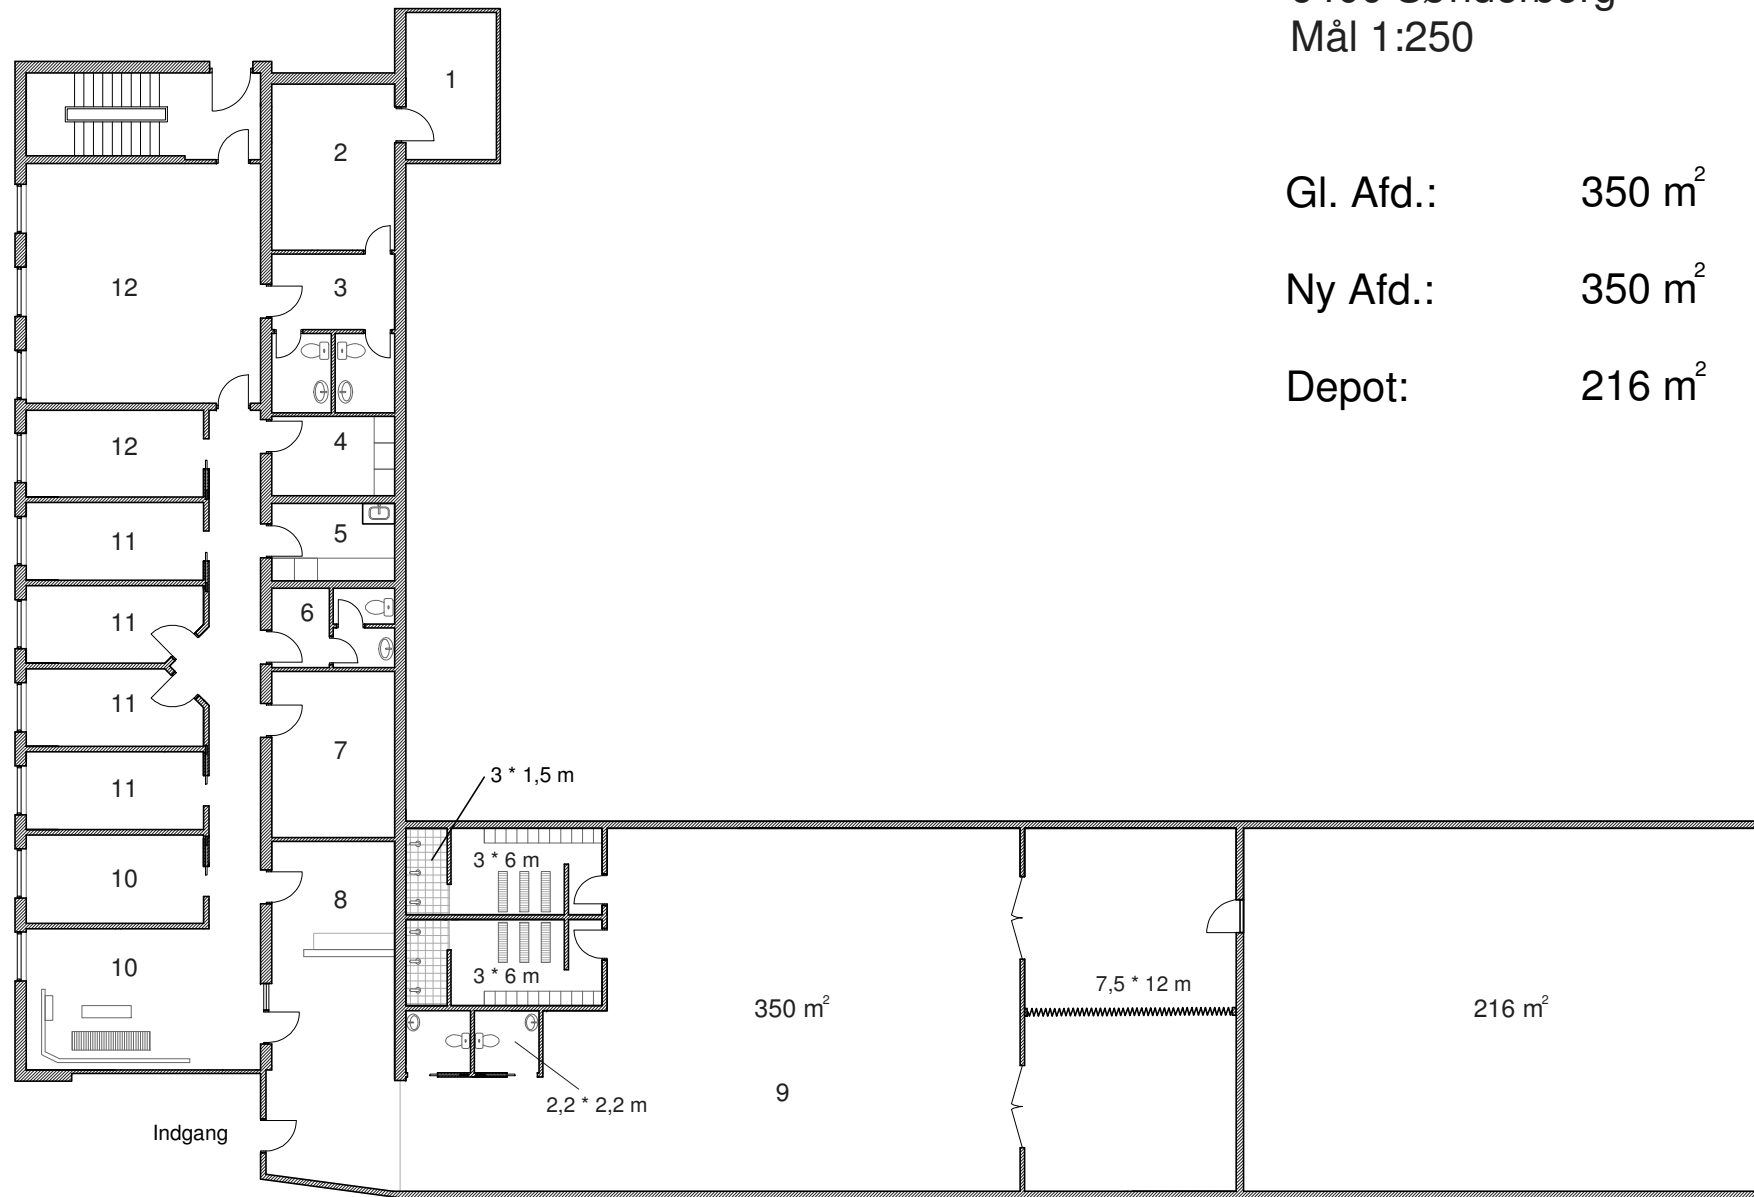

Gl. Afd.: 350 m²

Ny Afd.: 350 m²

Depot: 216 m²